




Kimberly
Loutzenheiser
Interior Design


kimberly-loutzenheiser.com
(706) 333 9669
kkloutzenheiser@liberty.edu

Refined Plan's


1022 & 1020 Main Street Lynchburg 24502

Mixed-Use Urban In-fill Project

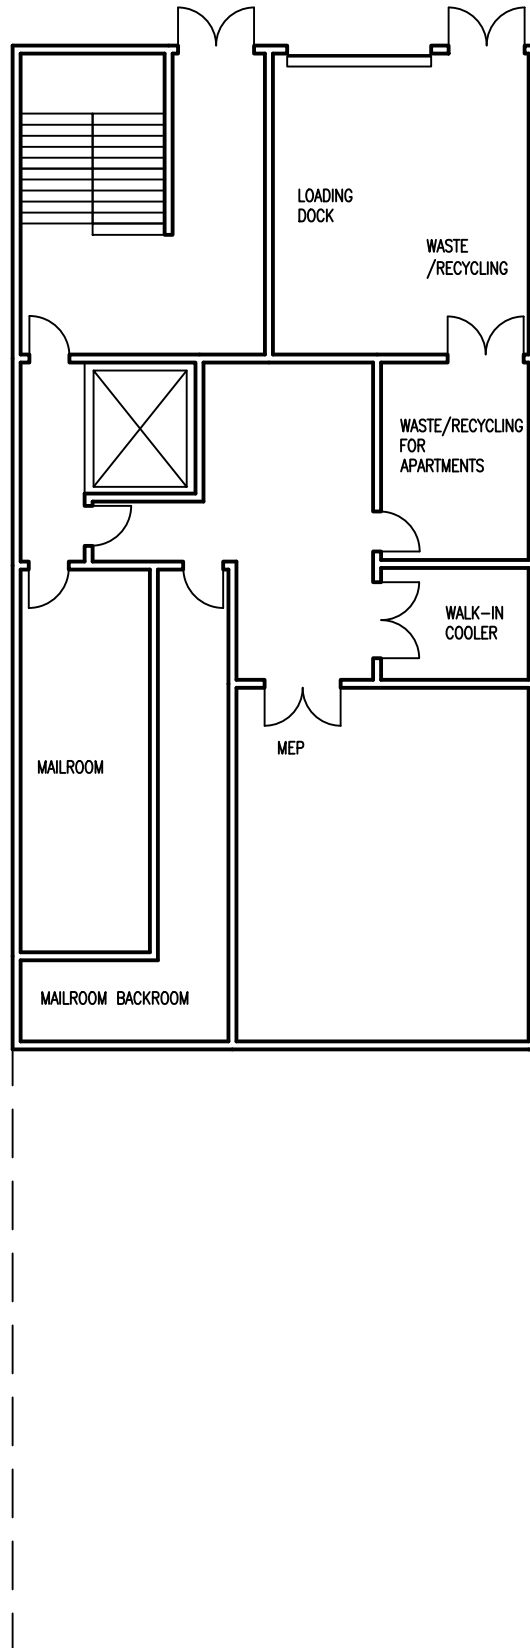

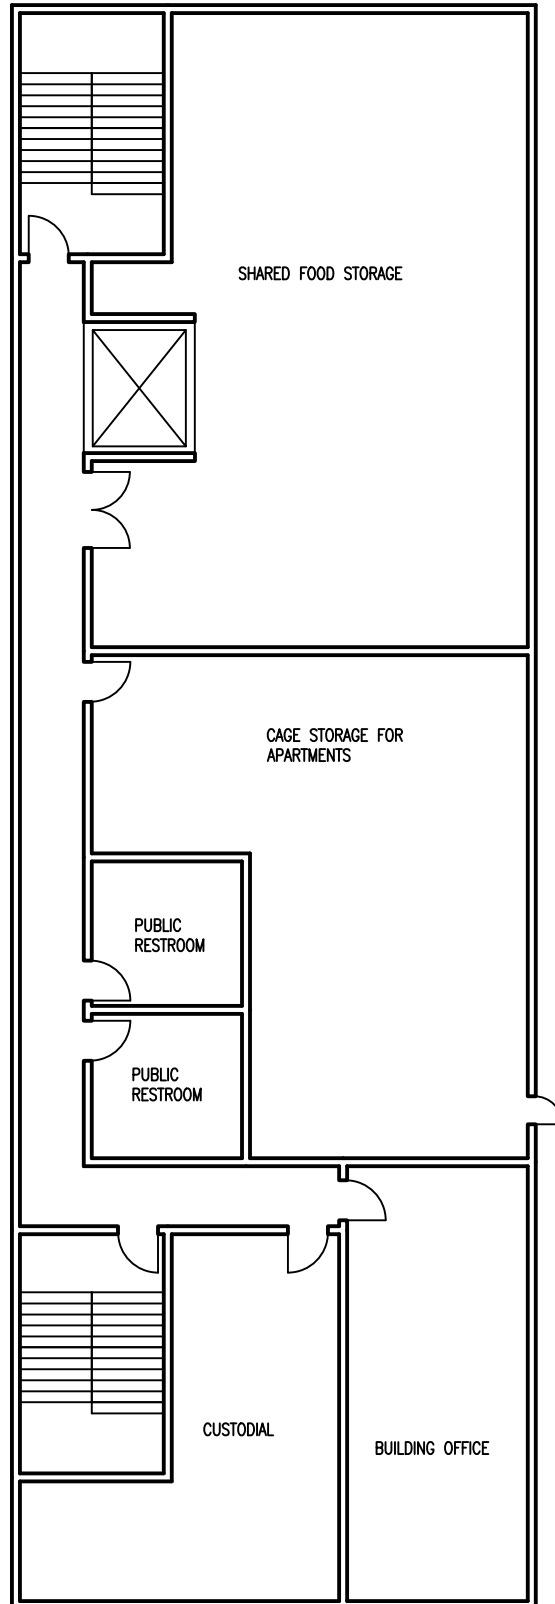

2A BASEMENT (STORAGE)
SCALE: 1/16" = 1'0"

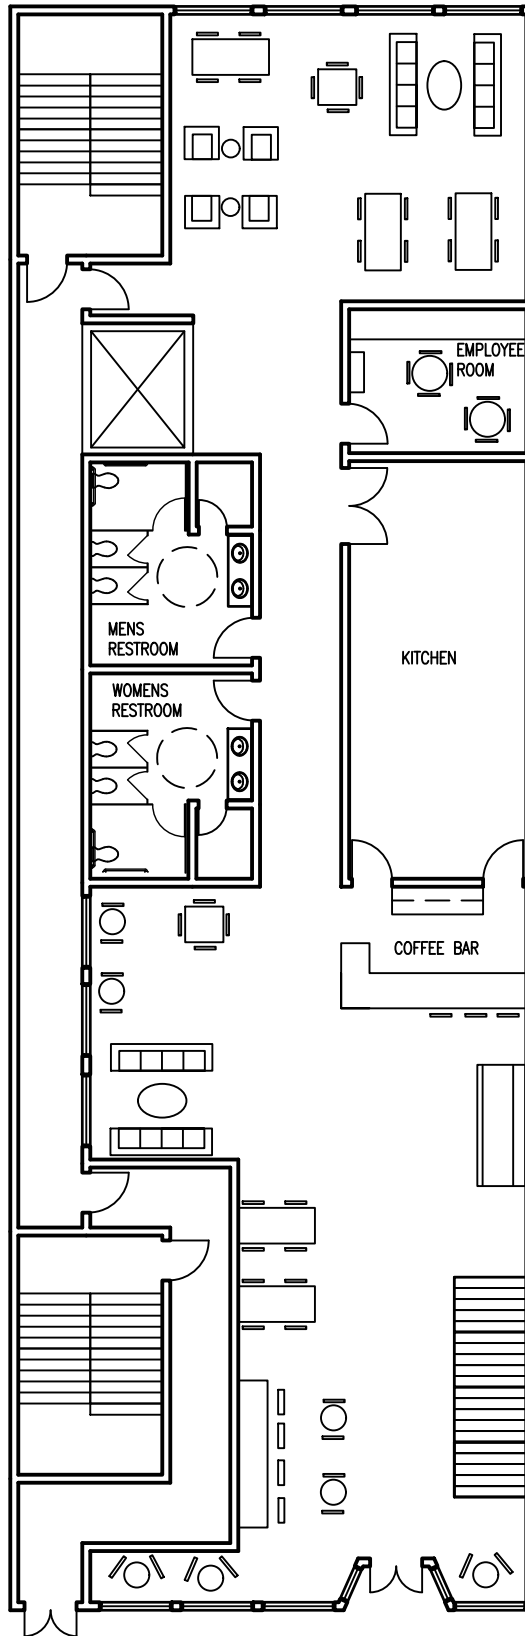


3A FIRST FLOOR FURNITURE PLAN
SCALE: 1/16" = 1'0"


LEGEND

- RECESSED LIGHT
- ▬ HANGING LED BAR LIGHTS
- ⊕ CHANDELIER
- WALL SCONCE
- CAN LIGHT/EXHAUST FAN
- PENDANT
- SPRINKLER
- ⊙ STROBE LIGHT
- ⊗ EXIT SIGN WITH EMERGENCY LIGHTING/BACKUP BATTERY PACK
- SECURITY CAMERA




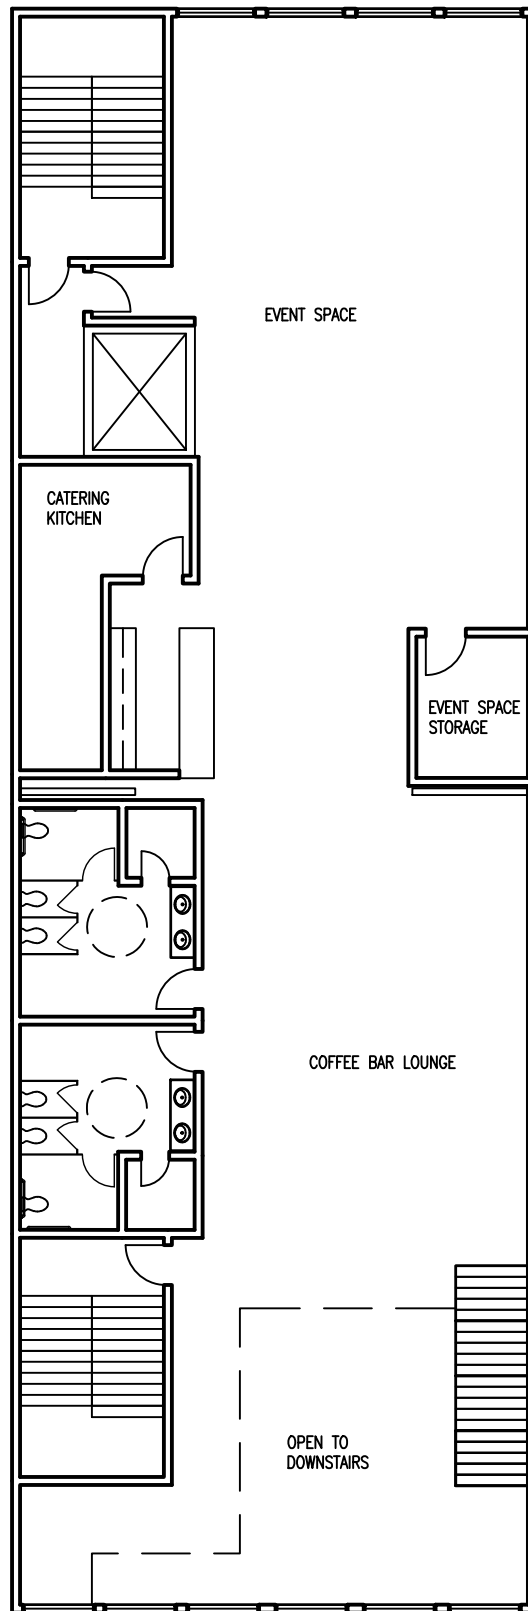


5A SECOND FLOOR COFFEE BAR/ EVENT SPACE
SCALE: 1/16" = 1'0"

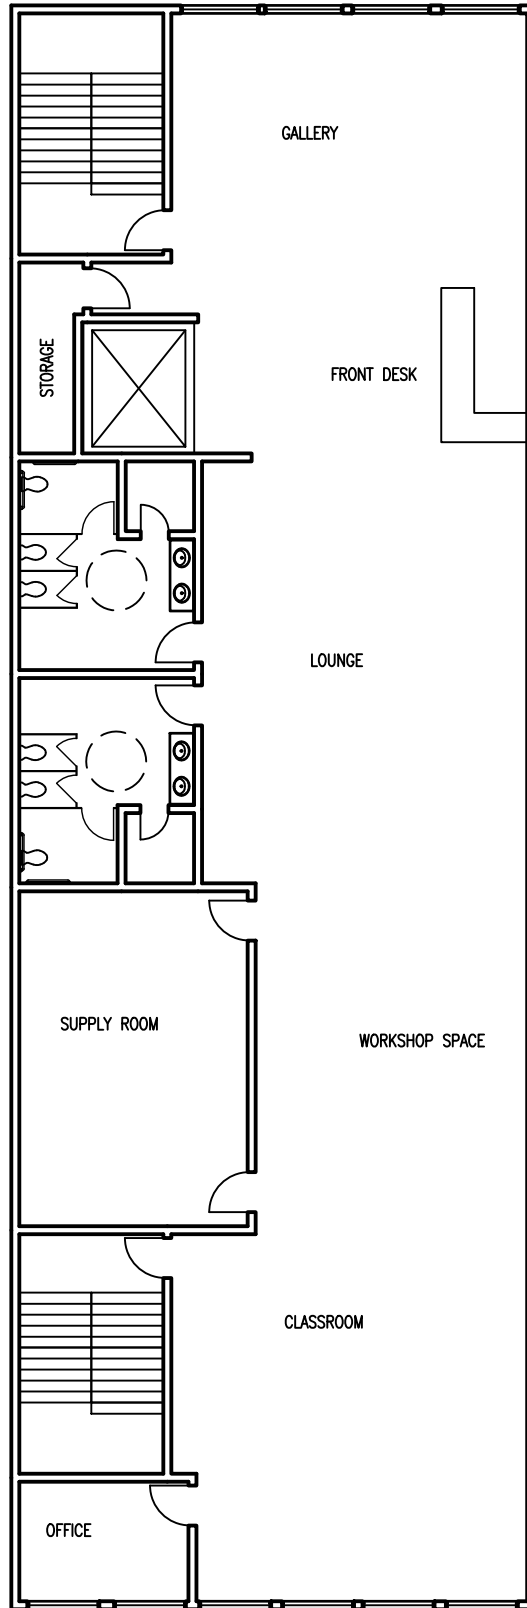


6A THIRD FLOOR ARTIST SHOP/GALLERY
SCALE: 1/16" = 1'0"

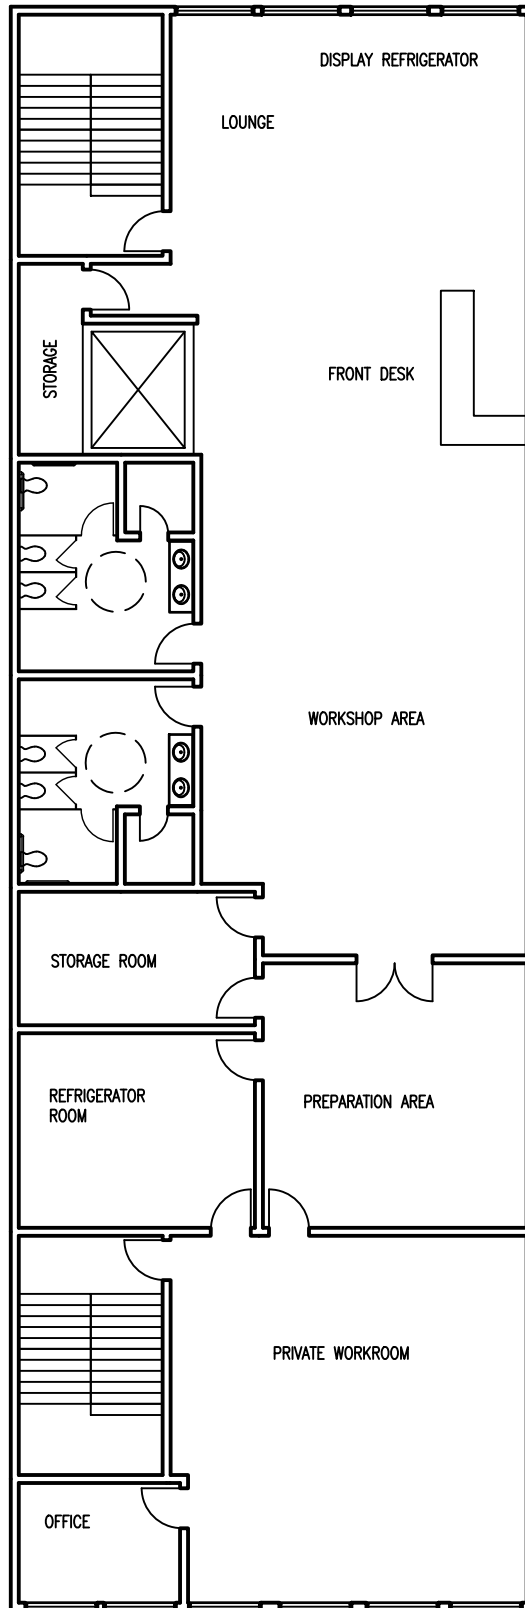


7A FOURTH FLOOR FLORIST SHOP/WORKSHOP
SCALE: 1/16" = 1'0"

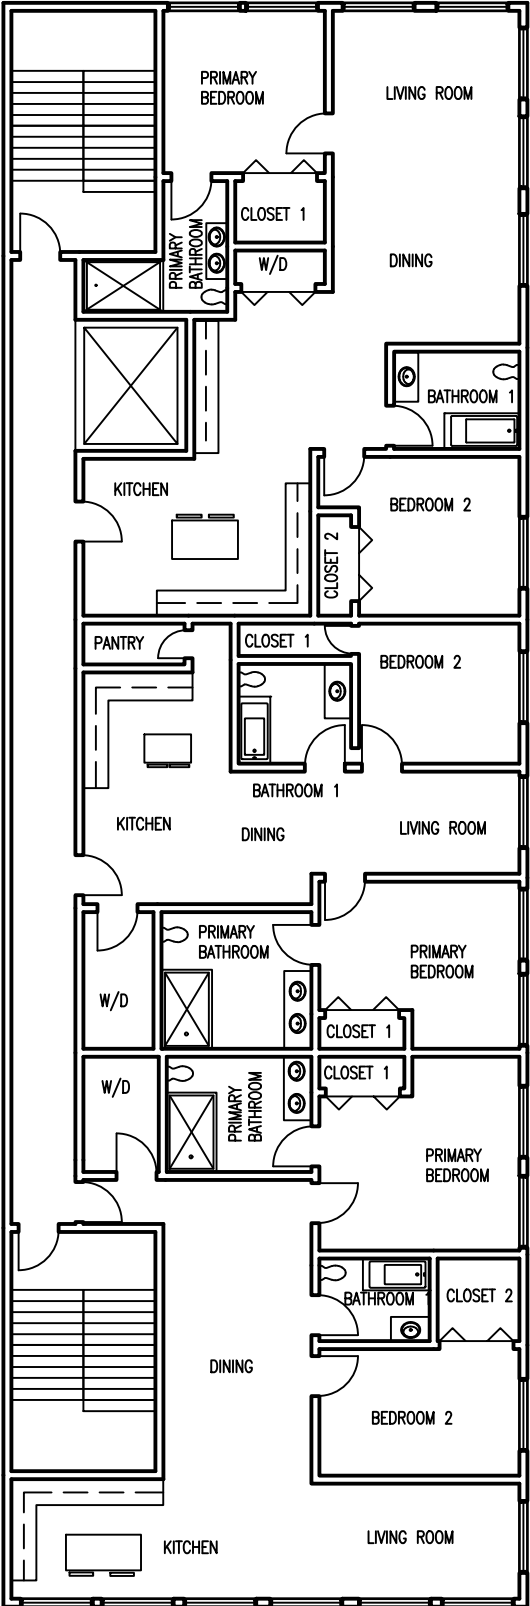



8A FIFTH FLOOR APARTMENTS (2 BEDROOM)
SCALE: 1/16" = 1'0"

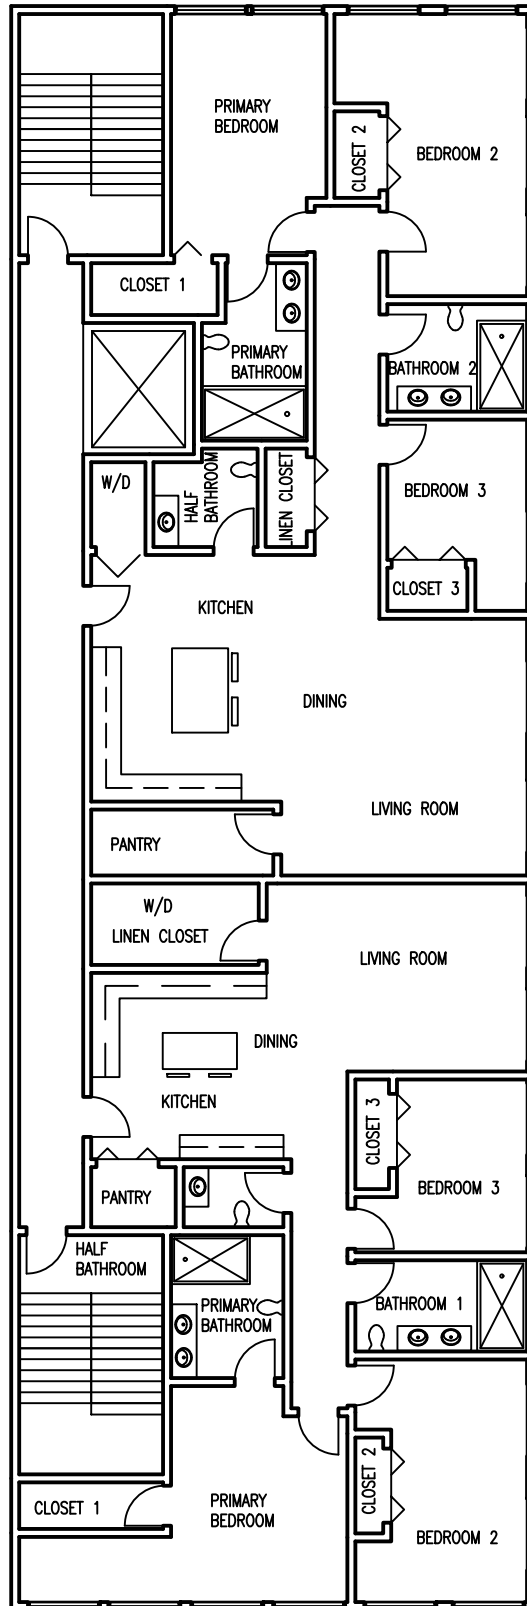


9A SIXTH FLOOR APARTMENTS (3 BEDROOM)
SCALE: 1/16" = 1'0"

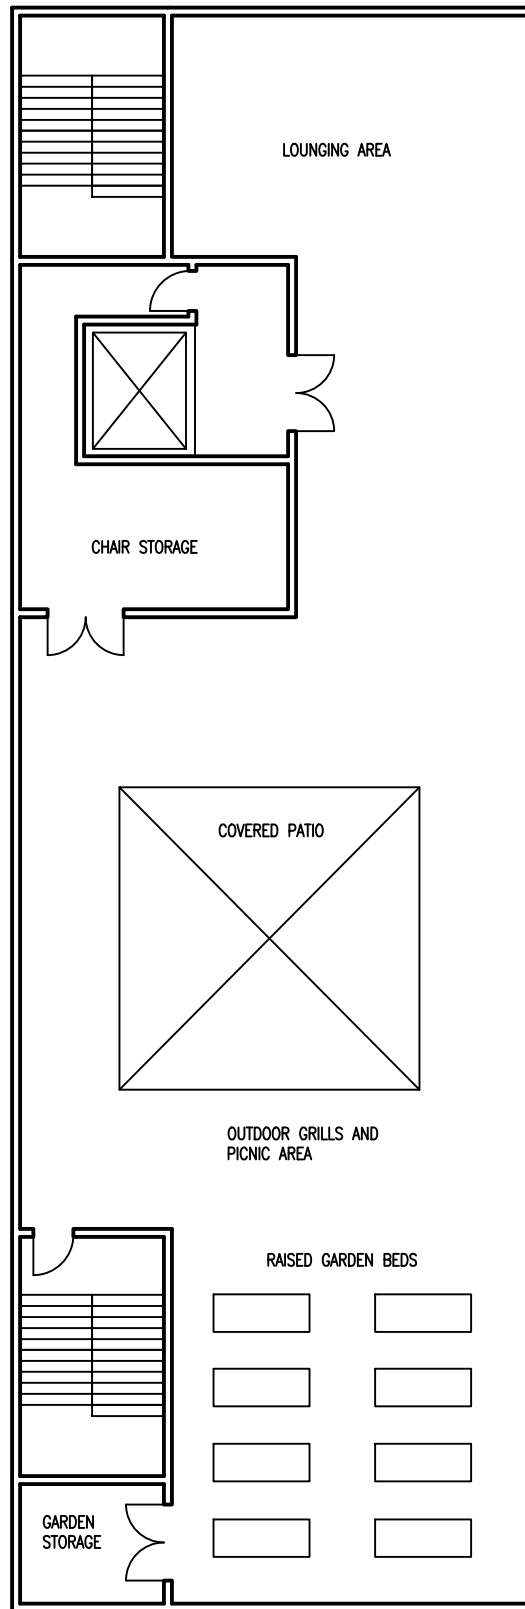

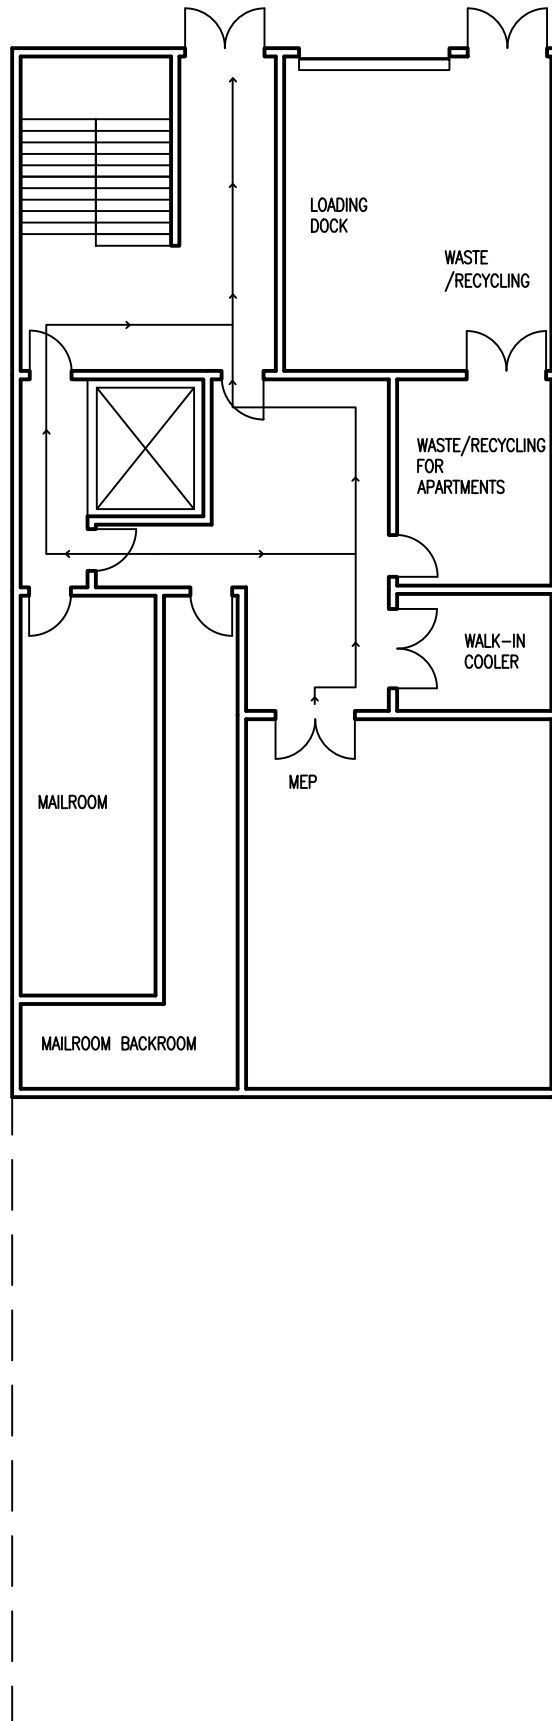


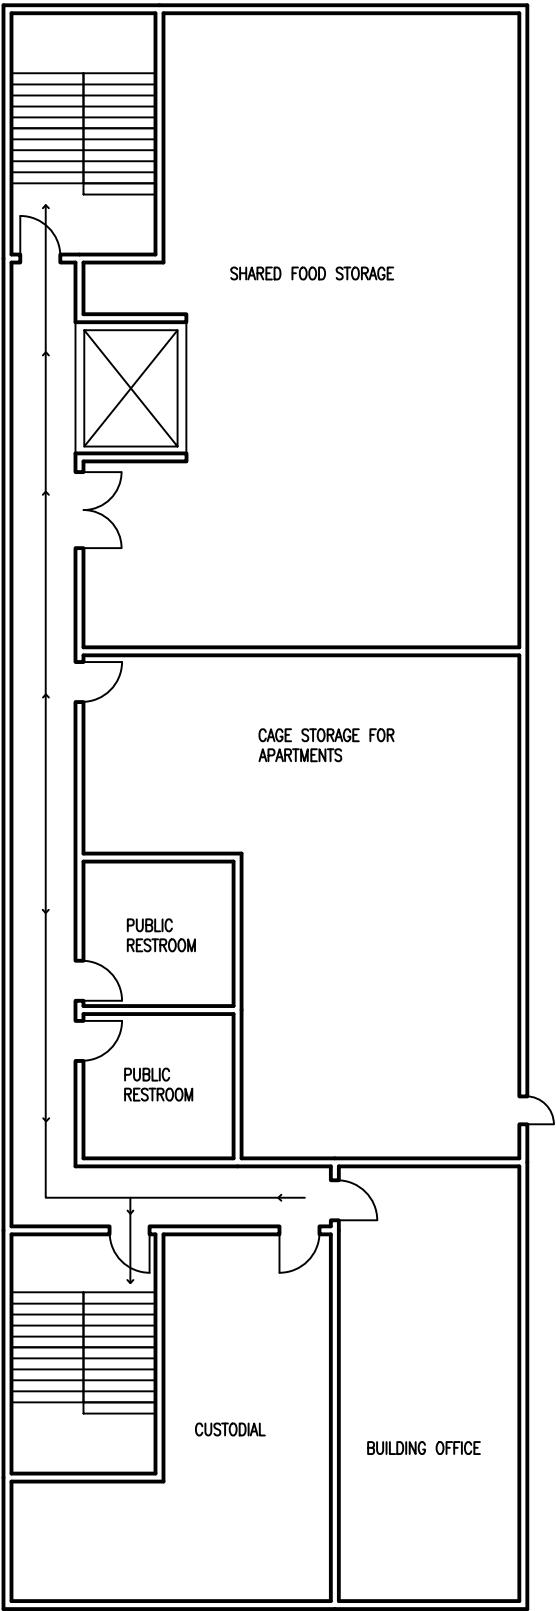


EP-2 BASEMENT (STORAGE)
SCALE: 1/16" = 1'0"

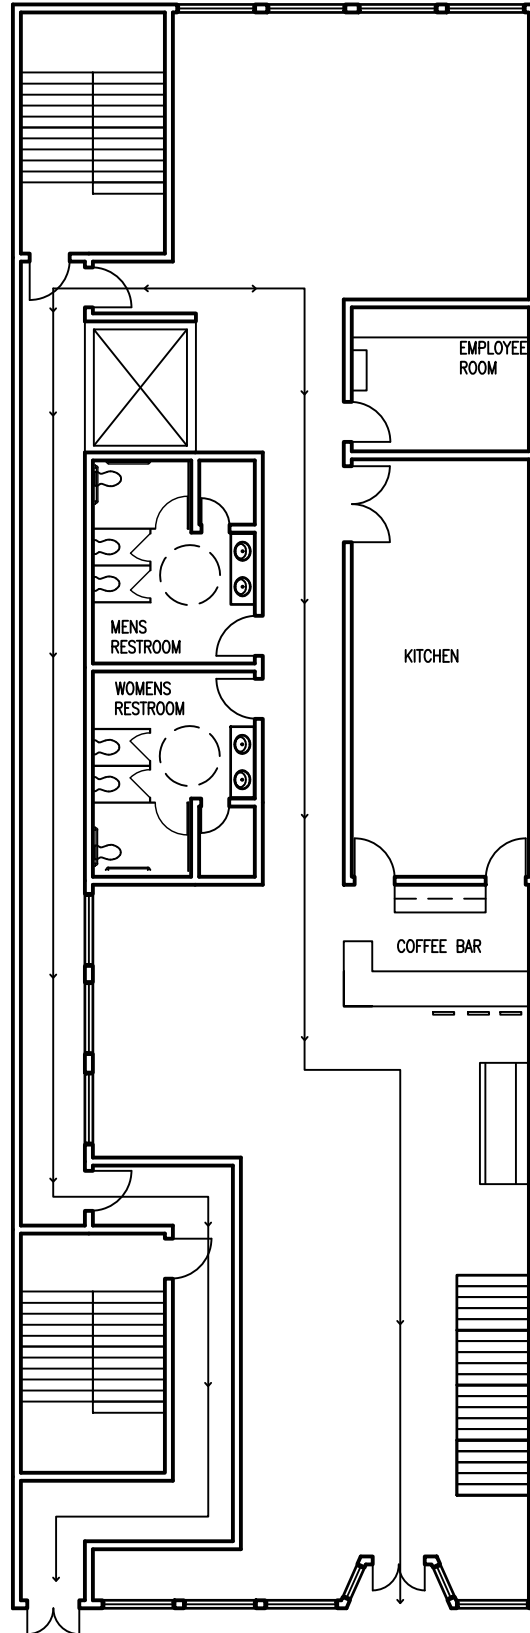


EP-3 FIRST FLOOR FURNITURE PLAN
SCALE: 1/16" = 1'0"

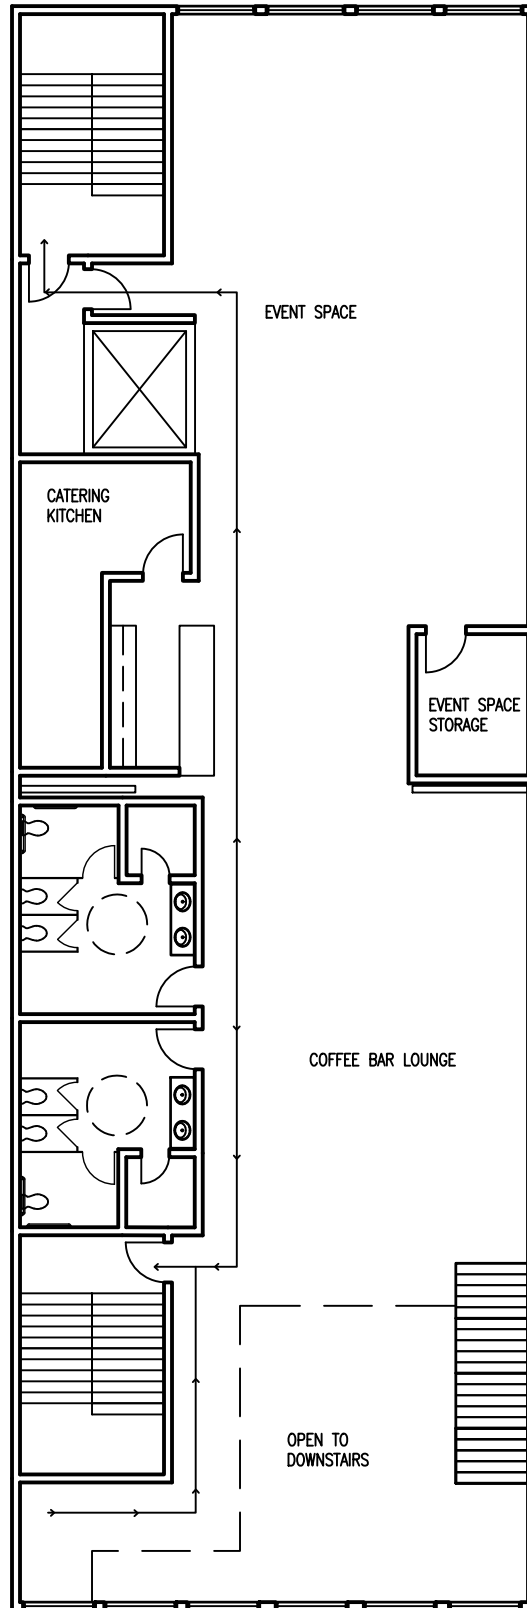


EP-4 SECOND FLOOR COFFEE BAR/ EVENT SPACE
SCALE: 1/16" = 1'0"

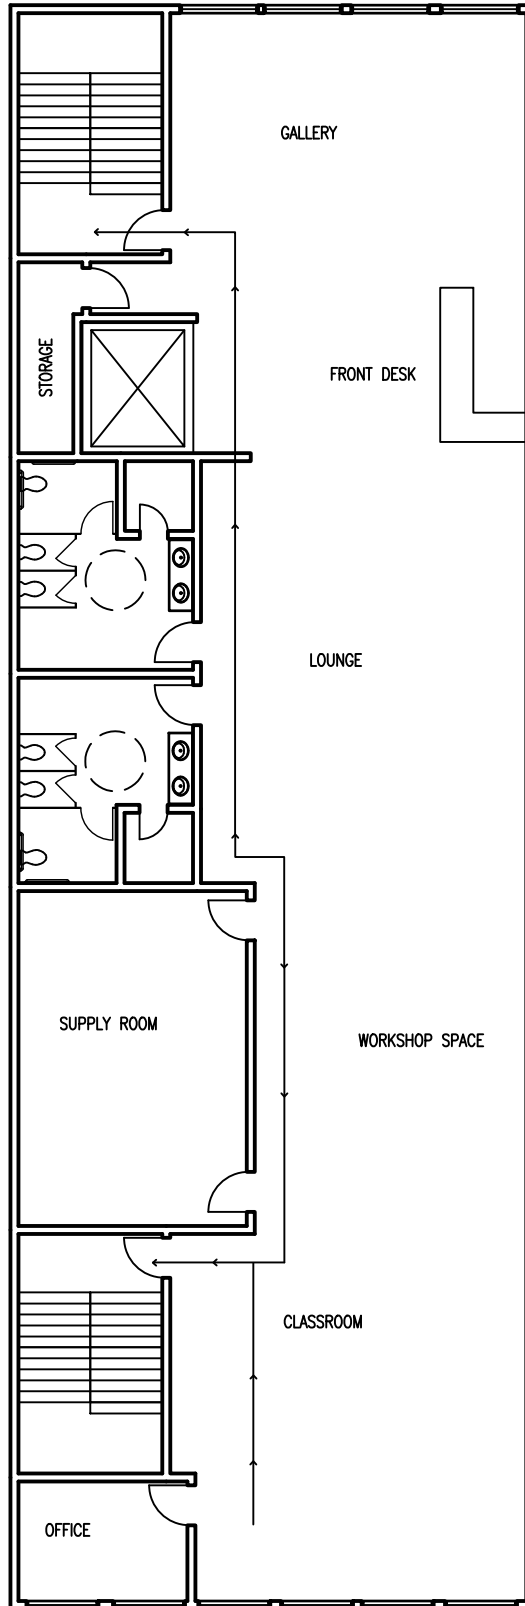


EP-5 THIRD FLOOR ARTIST SHOP/GALLERY
SCALE: 1/16" = 1'0"

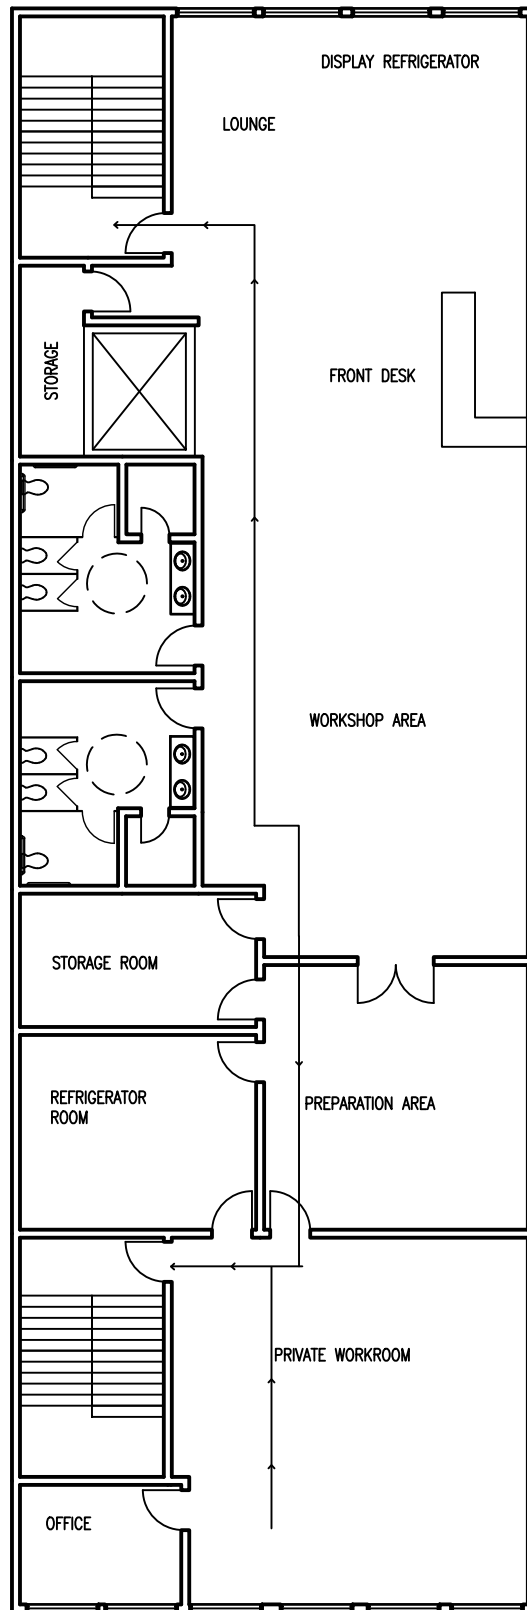

EP-6 FOURTH FLOOR FLORIST SHOP/WORKSHOP
SCALE: 1/16" = 1'0"

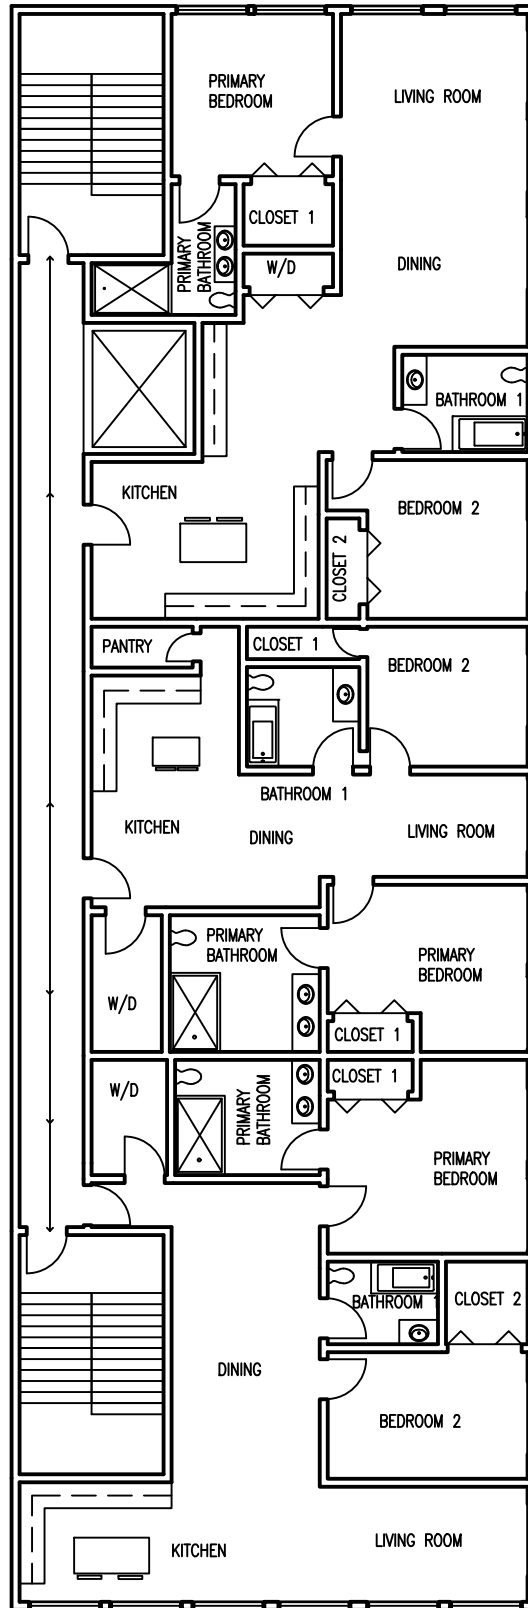

EP-7 FIFTH FLOOR APARTMENTS (2 BEDROOM)
SCALE: 1/16" = 1'0"

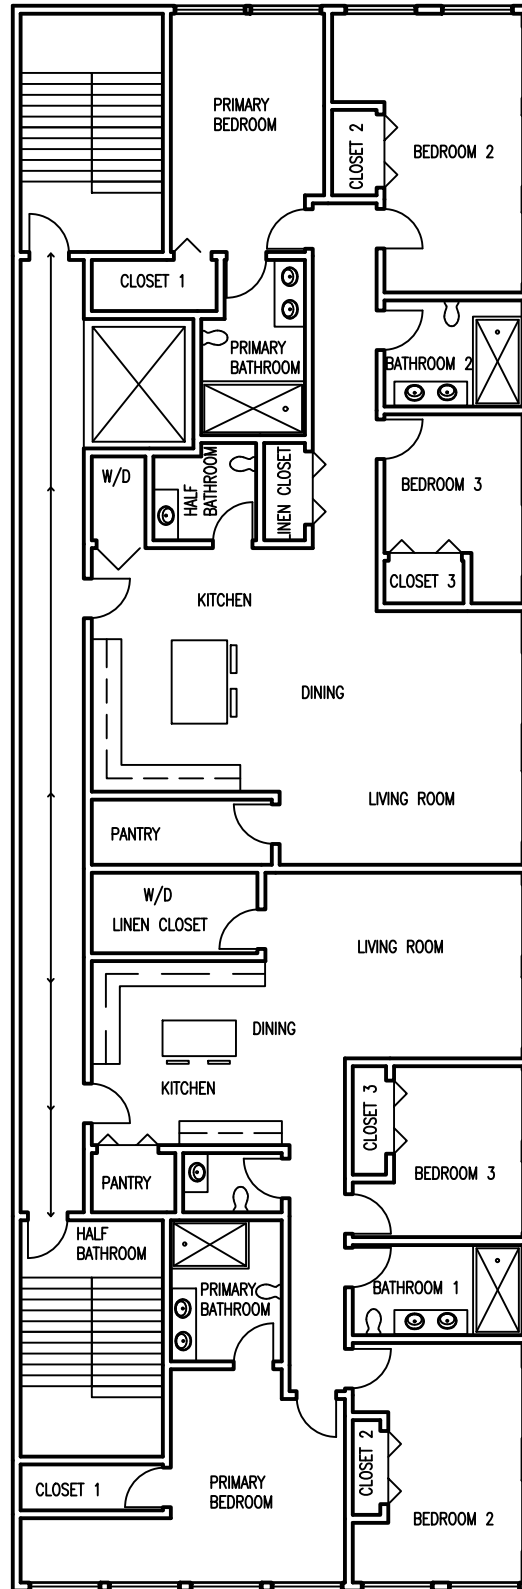

EP-8 SIXTH FLOOR APARTMENTS (3 BEDROOM)
SCALE: 1/16" = 1'0"

